






Site
Approx. 75' x 190'

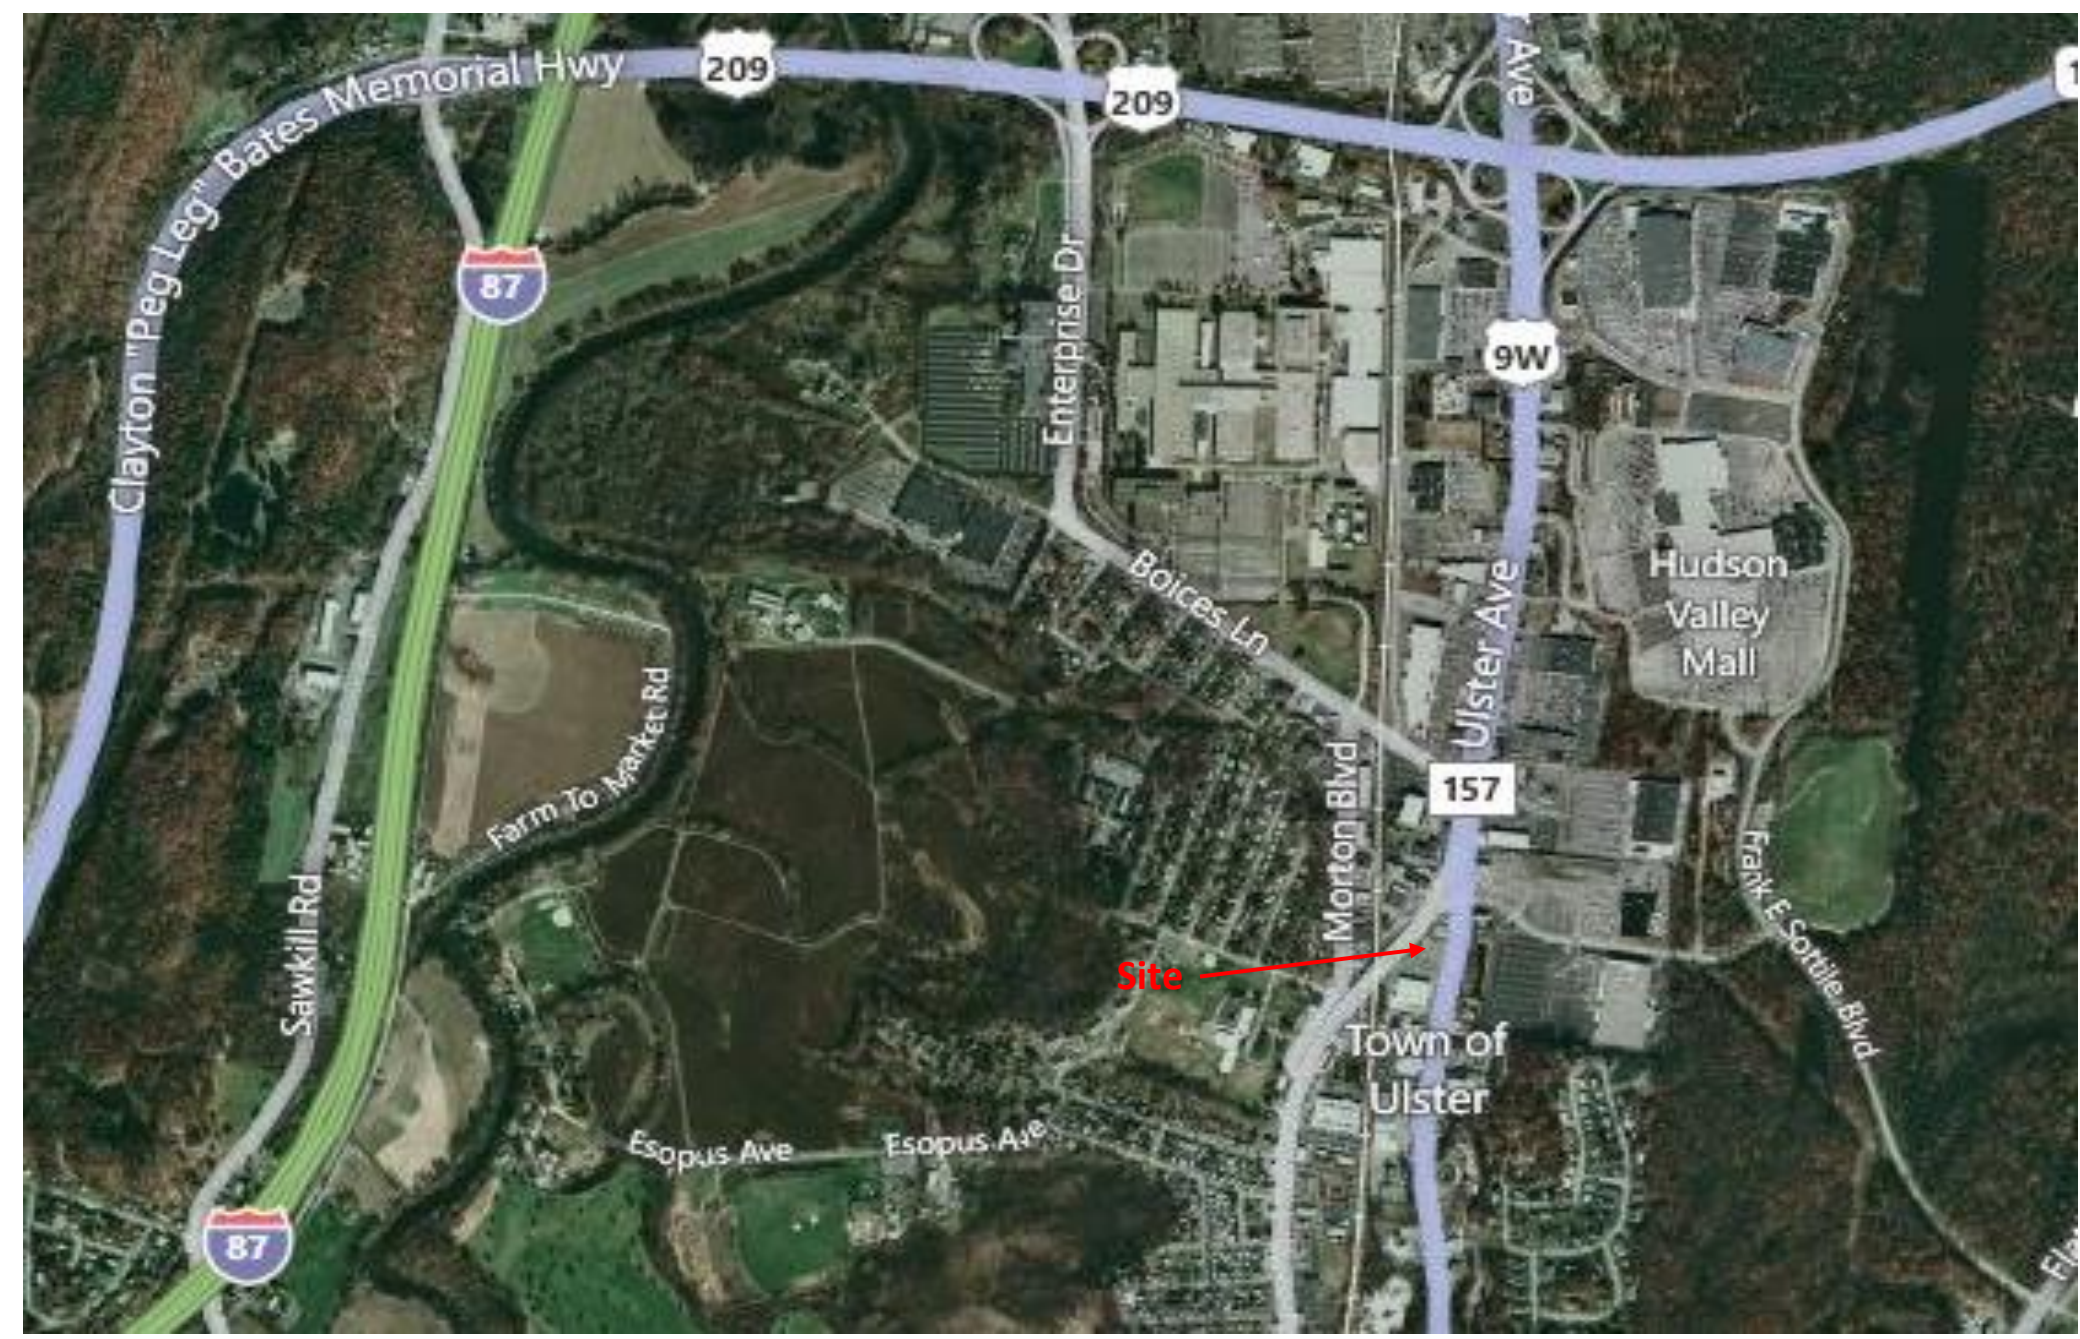

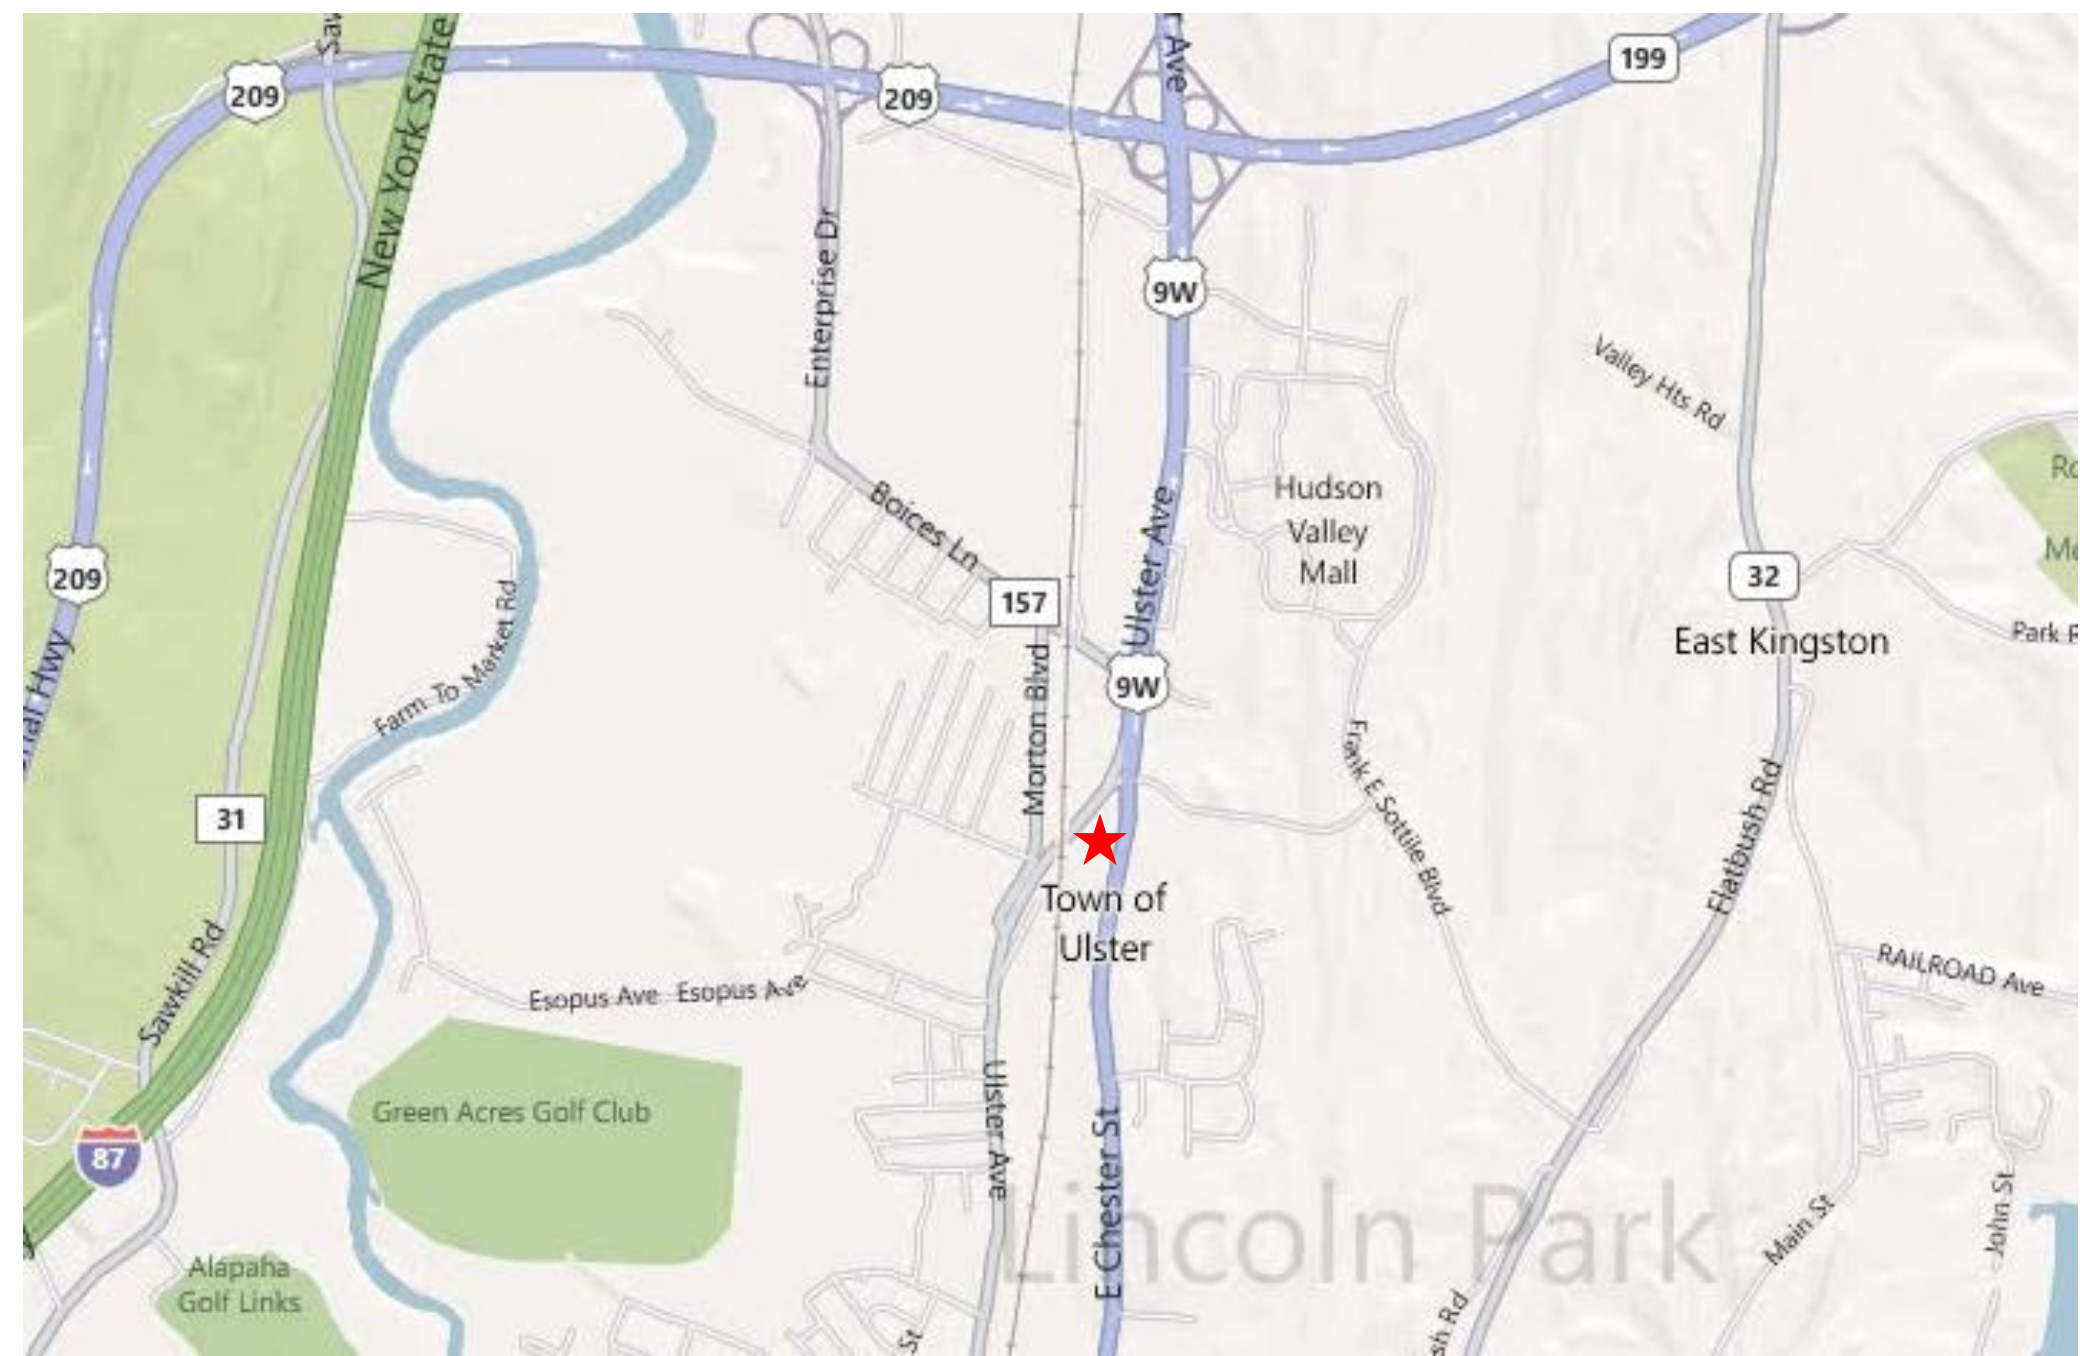

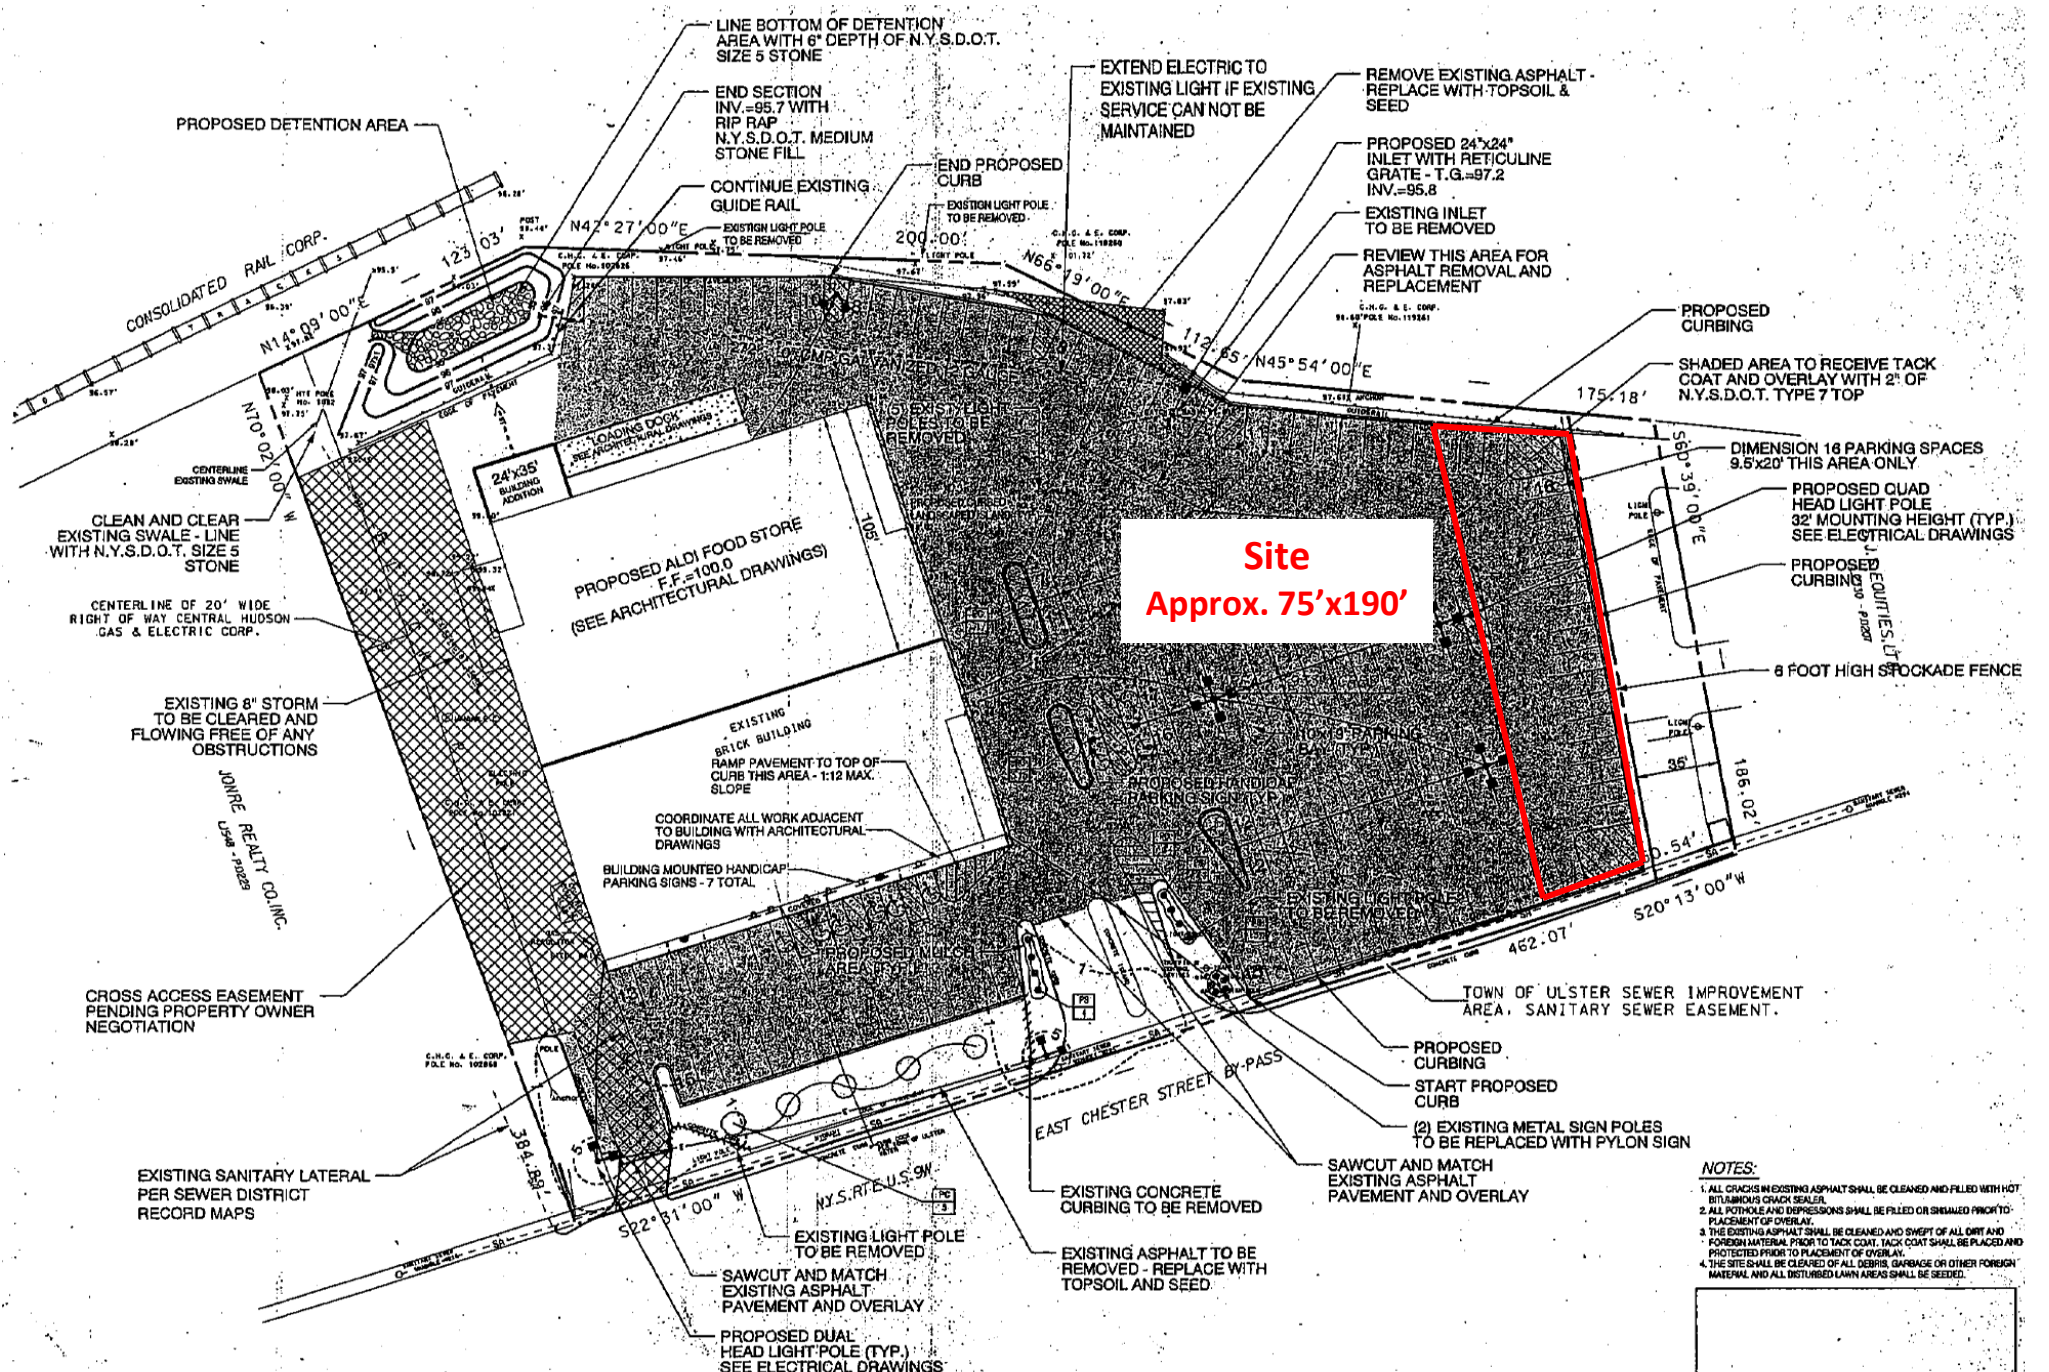

Site
Approx. 75'x190'

- NOTES:**
1. ALL CRACKS IN EXISTING ASPHALT SHALL BE CLEANED AND FILLED WITH HOT BITUMINOUS CRACK SEALER.
 2. ALL POTHOLES AND DEPRESSIONS SHALL BE FILLED OR SHIMMED PRIOR TO PLACEMENT OF OVERLAY.
 3. THE EXISTING ASPHALT SHALL BE CLEANED AND SHEFT OF ALL DIRT AND FOREIGN MATERIAL PRIOR TO TACK COAT. TACK COAT SHALL BE PLACED AND PROTECTED PRIOR TO PLACEMENT OF OVERLAY.
 4. THE SITE SHALL BE CLEARED OF ALL DEBRIS, GRASS OR OTHER FOREIGN MATERIAL, AND ALL DISTURBED LAWN AREAS SHALL BE SEED.